


Shelton

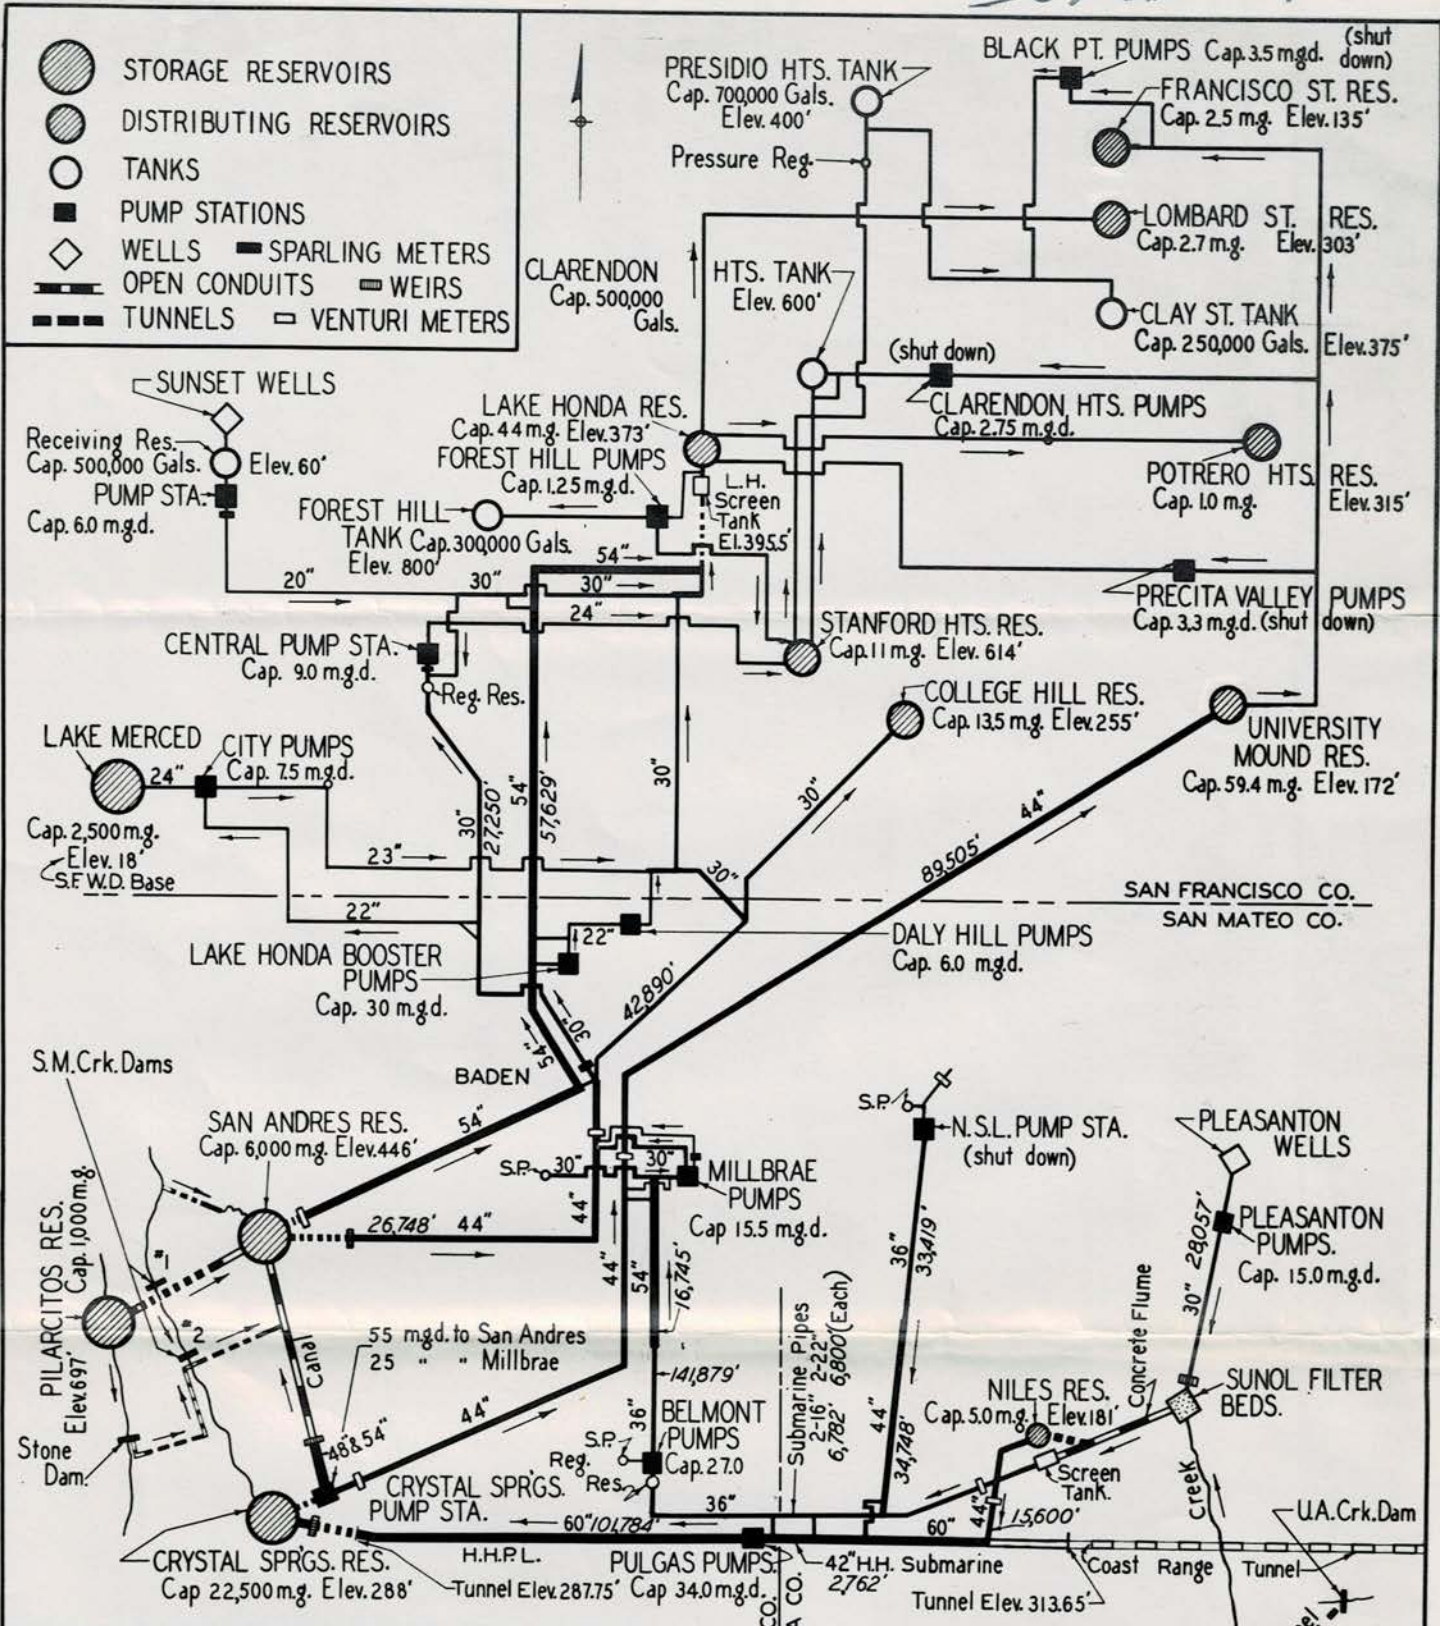

City Res. and Tank Elevations — City Base.
 All other Elevations — S.F.W.Dept. Base.
 S.F. Elev.+4.984 = S.F.W.Dept. Elev.

By *J. D. Apple*
 Date March 10, 1933.
 Approved *J. E. Flaa*
 Approved By *N. W. Eckhart*
 Gen. Mgr. & Chief Engr.

DIAGRAM OF SYSTEM
 SAN FRANCISCO WATER DEPARTMENT

Supersedes. A-742
 Superseded By.
 X-780